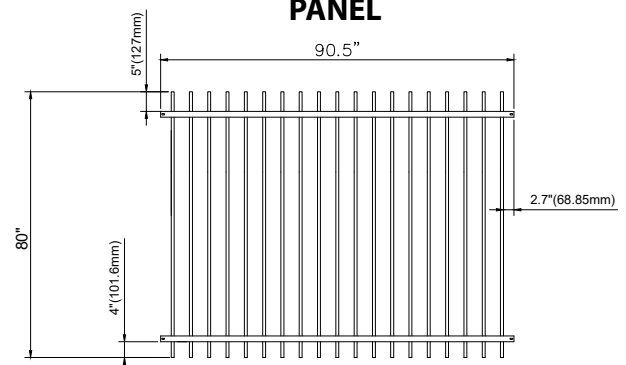
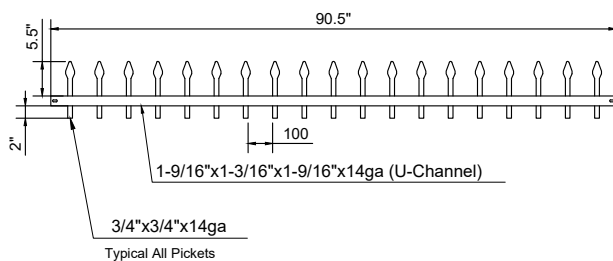
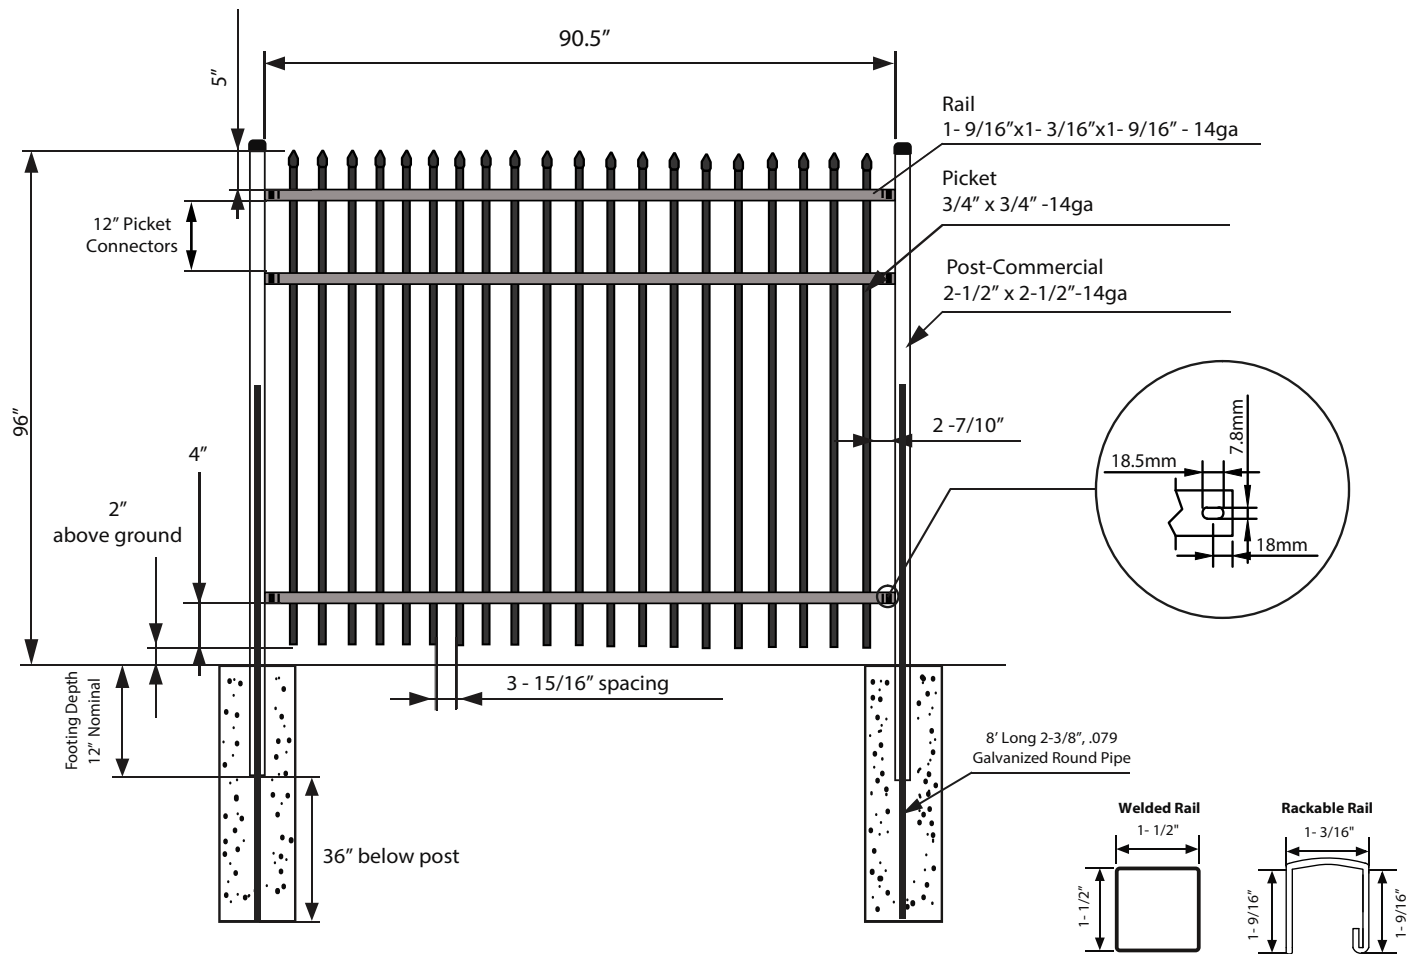


STEEL PROTECTION SYSTEM